



COPYRIGHT:
 The design and details shown on this drawing are applicable to this project only and may not be reproduced in whole or in part or be used for any other project or purpose without the written permission of The O'Toole Partnership Architects with whom copyright resides. **DO NOT SCALE** from this drawing. Use given dimensions. Contractor to check all dimensions on site prior to commencement of works. Any discrepancies are to be referred to the ARCHITECT.



KEY PLAN:

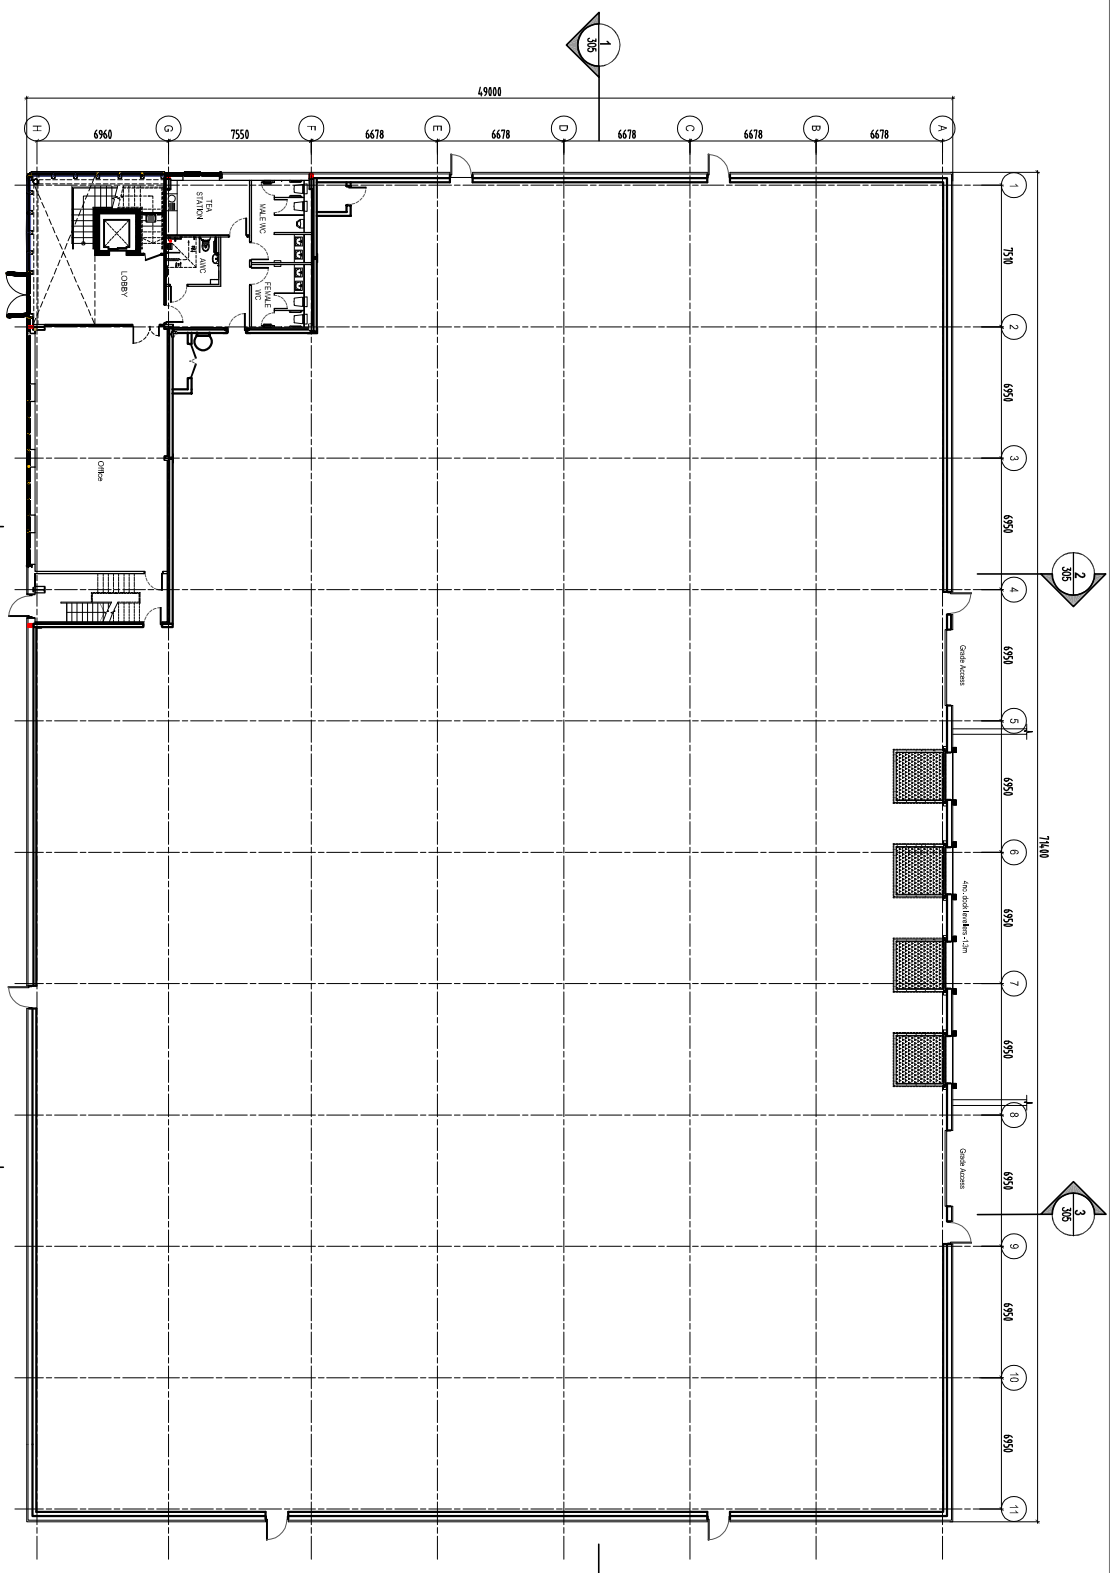

1 GROUND FLOOR PLAN
 SCALE: A1:1/200

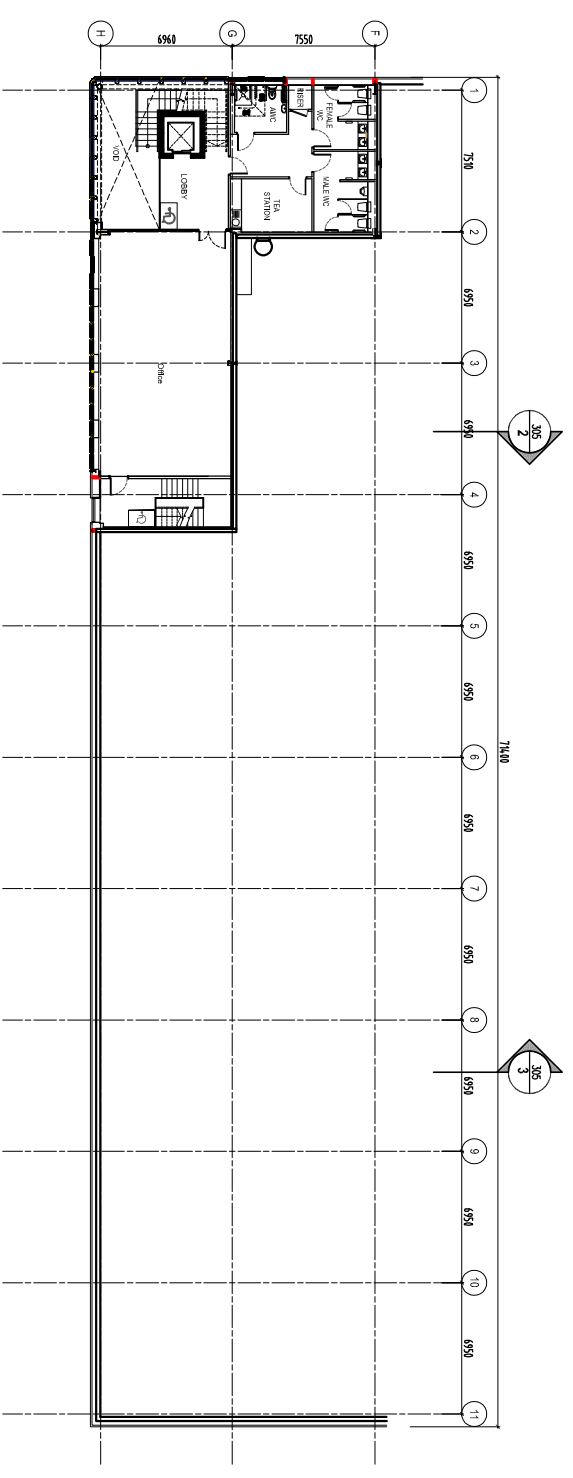

2 FIRST FLOOR PLAN
 SCALE: A1:1/200

REVISIONS

NO.	DATE	DESCRIPTION

TOTP Architects
 The O'Toole Partnership
 Based by Additional Information

40 Upper Mount Street T +353 1 703 7800 www.otpa.ie
 Dublin 2, Ireland M +353 866005720 info@otpa.ie

PROJECT:
 Hanrise Ltd.
 Warehouse / Logistics Light Industrial Units
 Northwest Logistics Park

STAGE:
 TENDER

DRAWING TITLE:
 UNIT 633
 FLOOR PLANS

DATE: JUNE 2017 **DRAWING NO.:**
SCALE: 1:200 **T-208**
DRAWN: BM **CHECKED:** POT **SHEET SIZE:** REVISION
JOB NO.: 16-23 **FILE NAME:** A1 | *